



**Saskatchewan
Registry
Services**

Plan Processing
1301 - 1st Avenue
Regina, SK S4R 8H2

Toll Free: 1-866-275-4721
Email: ask@isc.ca
Website: www.saskregistries.ca

June 18, 2026

CORE Geomatics Group Inc.
300, 4503 Brisebois Drive NW
Calgary, Alberta T2K 2G3

Client Number: 124375866

Client File Number: 24-0941

Re: Transform Approval Certificate Cover Letter

Request Number: 119424896

Transform Number: 100989557

Request number 119424896 has been examined and approved by this office. Please find enclosed:

- 1) Approval Certificate
- 2) Copy of the Approved Plan

Please note that the Approval Certificate is valid for 12 month(s) from the Approval date/time.

A valid Certificate may be used to surrender title(s) to the source parcels and raise title(s) to the new parcels. An application to the LAND Registry is required. For more information, contact 1-866-ASK-ISC1.

Deputy Controller of Surveys



cc:

Transform Approval Certificate

Client Reference Number: 24-0941
Request Number: 119424896
Transform Number: 100989557
Approval Date: June 18, 2026

<u>Plan Number(s)</u>		<u>Plan Purpose(s)</u>
102485178		Subdivision
Source Parcel(s)		
<u>Parcel Number</u>	<u>Legal Land Descr</u>	<u>Class Code</u>
109109358	SW 20-09-23-2 Ext 1	Parcel (Generic)
New Parcel(s)		
<u>Parcel Number</u>	<u>Legal Land Descr</u>	<u>Class Code</u>
204216678	SW 20-09-23-2 Ext 3	Parcel (Generic)
204216689	Blk/Par A-Plan 102485178 Ext 0	Parcel (Generic)

Note: New parcel information bold and underlined indicates parcels previously shown. Title Setup is not required for these parcels.

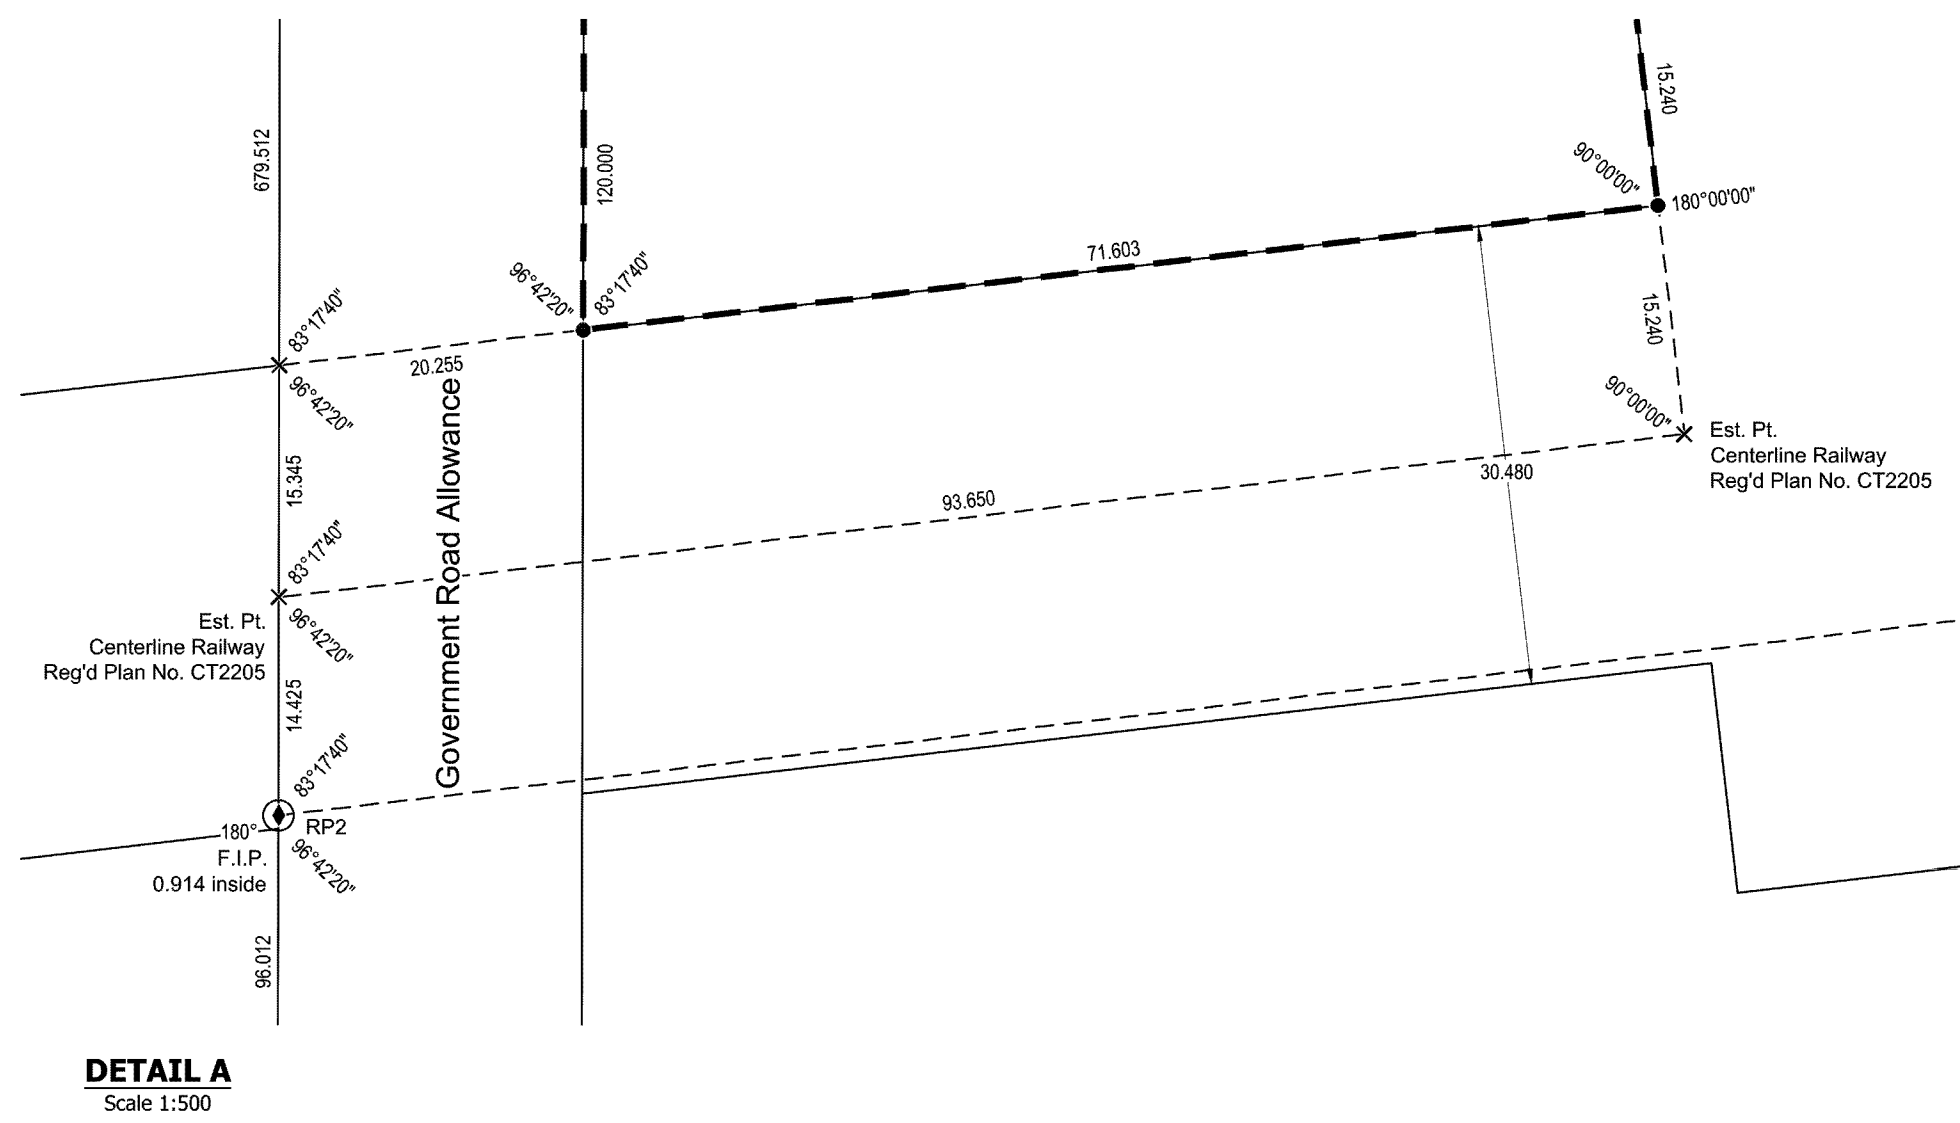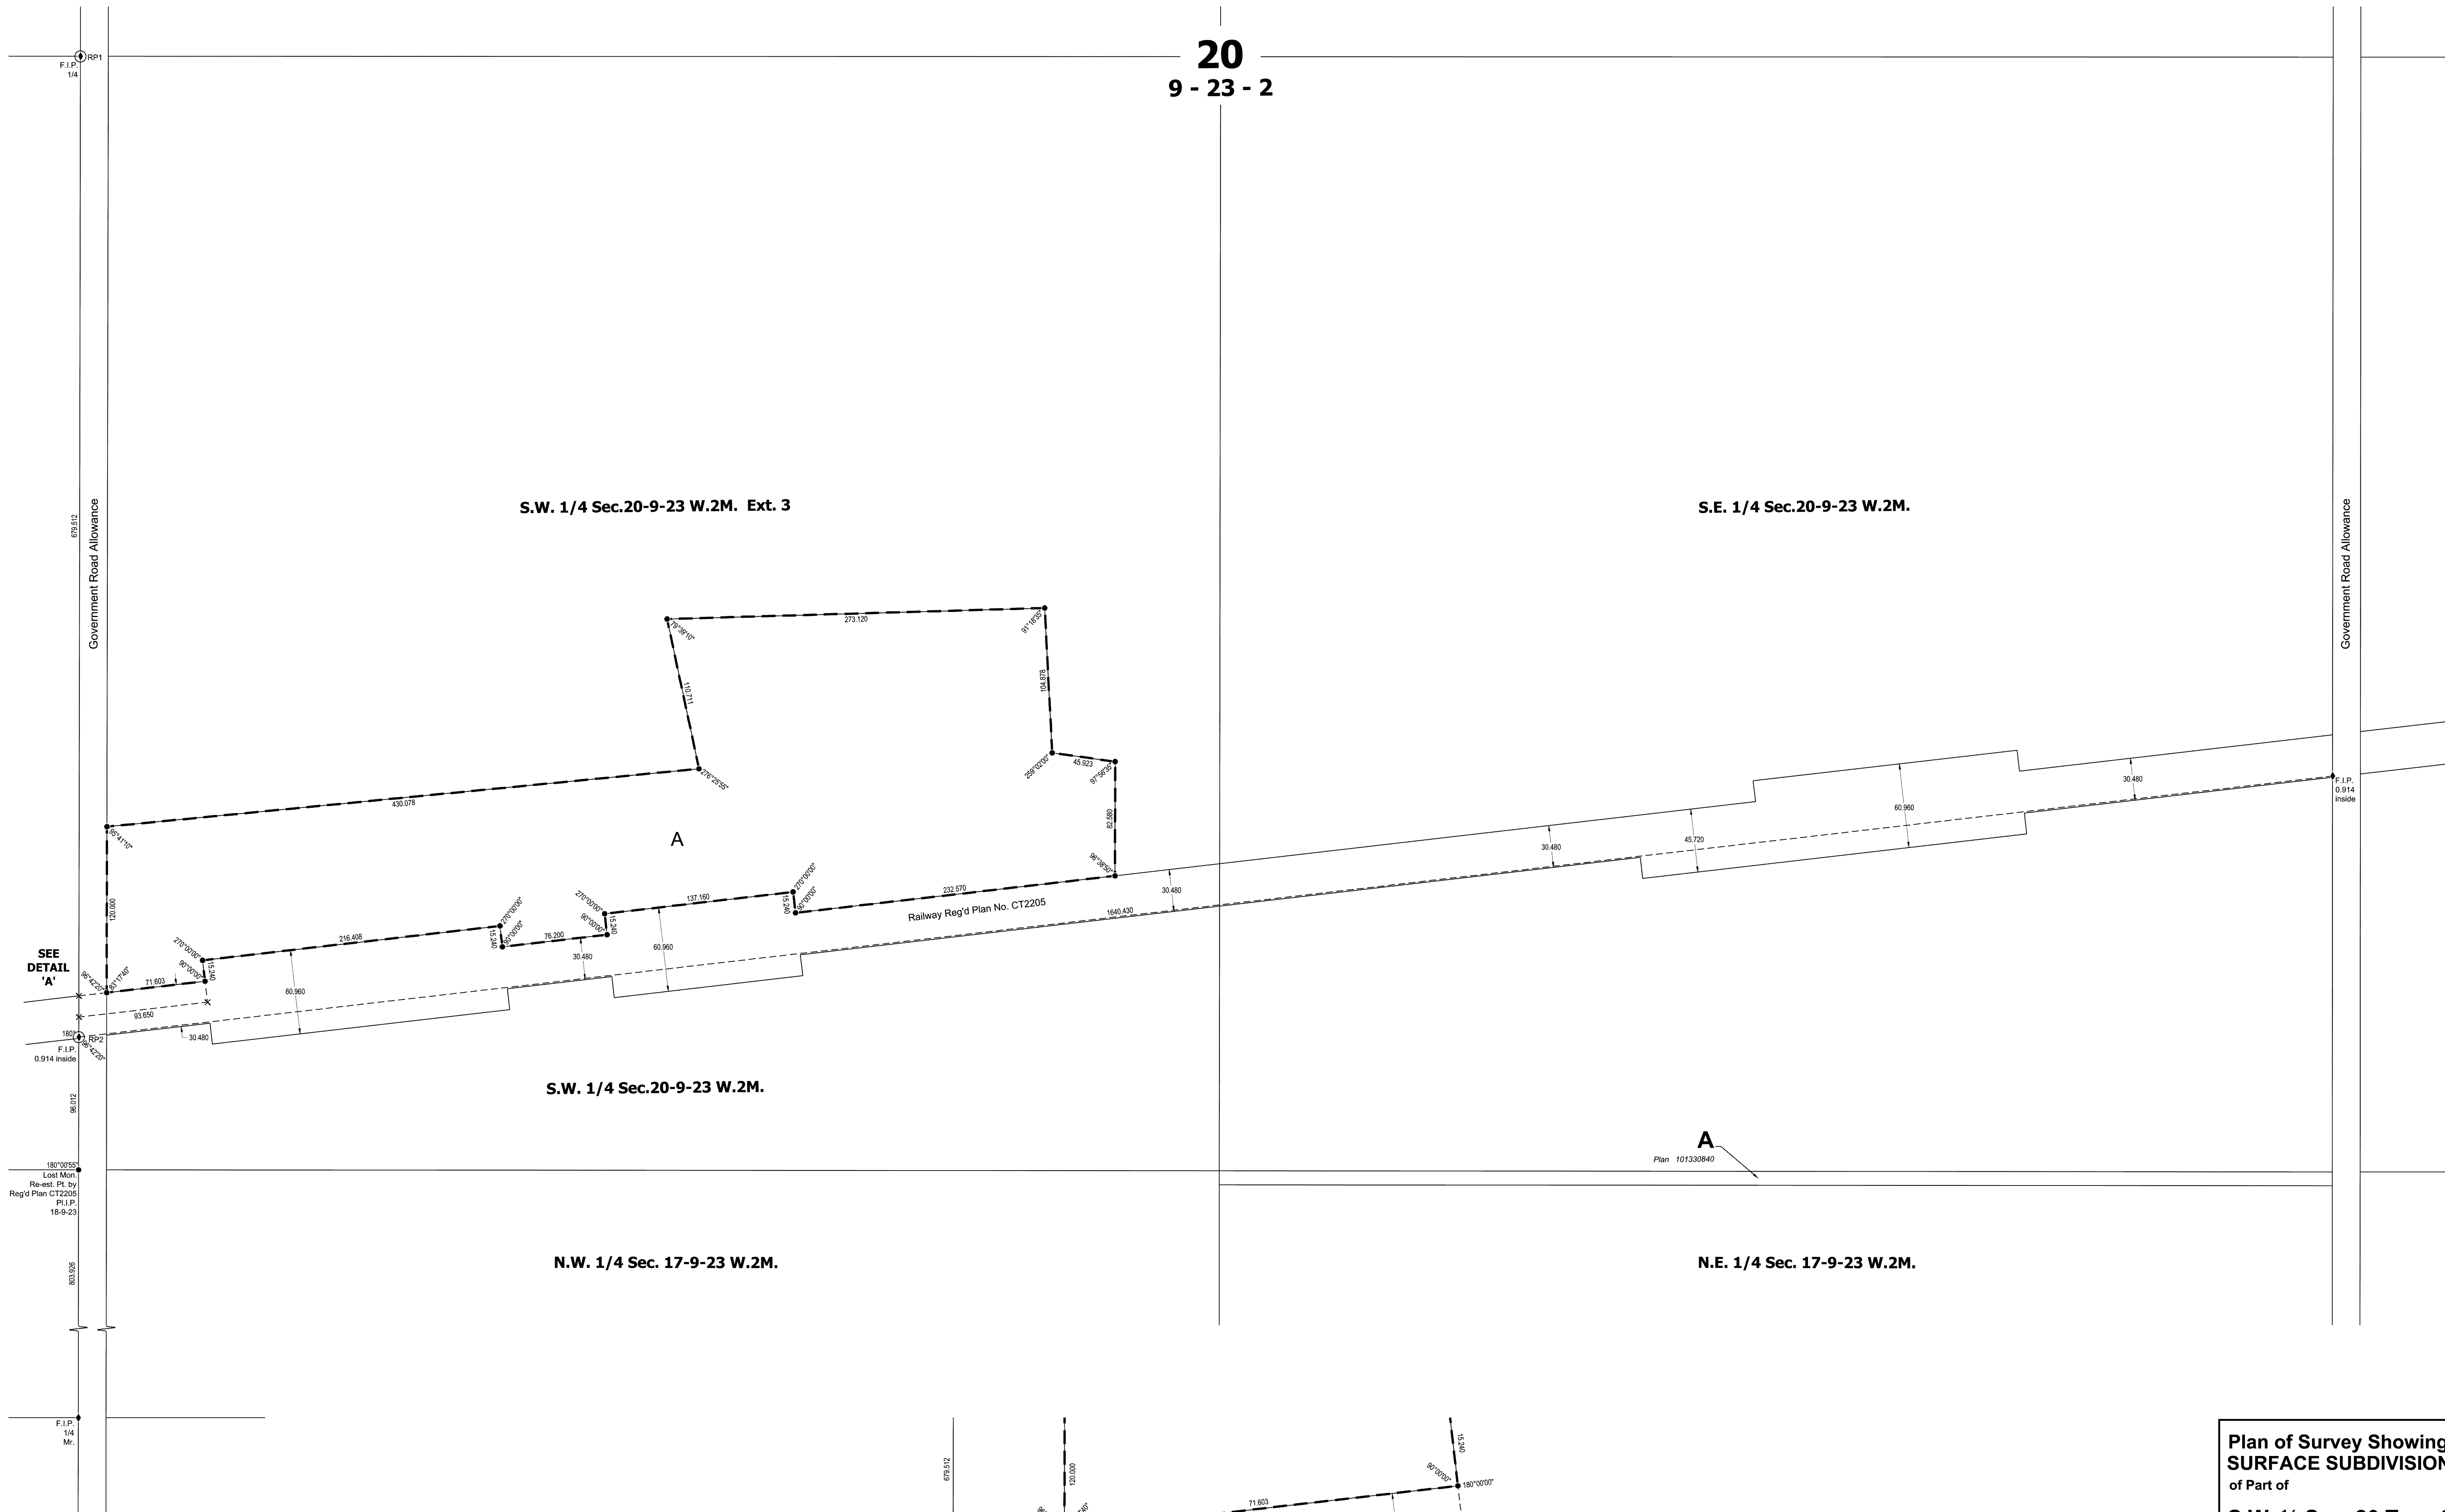

DETAIL A
Scale 1:500

**Plan of Survey Showing
SURFACE SUBDIVISION
of Part of**

**S.W. ¼ Sec. 20 Twp. 9 Rge. 23 W.2Mer.
RM of Key West No. 070
Saskatchewan**

**BY: Ryan J. Man, S.L.S.
DATE: September, 2025 - February, 2026
SCALE: 1:2,000**

Legend
Standard iron points found are shown thus:
Standard iron points planted are shown thus:
Established Points are shown thus:
Reference Points are shown thus:
The Unique Identifier of S247 has been stamped on all established standard iron points.
Measurements are in metres and decimals thereof.
Standard Road Allowances on this plan are 20.117m in width.
The Datum used: NAD83 (CSRS)
The Projection used: UTM Zone 18N
RP1: Northing N 5510656.03m; Easting E 482771.894m
RP2: Northing N 5509847.735m; Easting E 482770.890m
RP coordinates were derived on September 23, 2025.
Geo-referenced points derived from GNSS Precise Point Positioning.
Area to be approved is outlined by a heavy dashed line.
All parcels within the line of approval have an extension 0 unless otherwise shown.